


This drawing is the copyright of Renewable Connections and must not be reproduced in whole or in part or used in any manner without their written permission.  
 Scaled dimensions must not be taken from this drawing. All dimensions are to be confirmed on site prior to commencement of work.

Revisions:

Revision	Date	Revision Notes	Drawn	Inspected
01	25.02.21	First Issue	HN	IL

NOTES:

NB: Customer Substation dimensions will vary, dependant on manufactures selected at the detailed design stage. Measurements are indicative only.

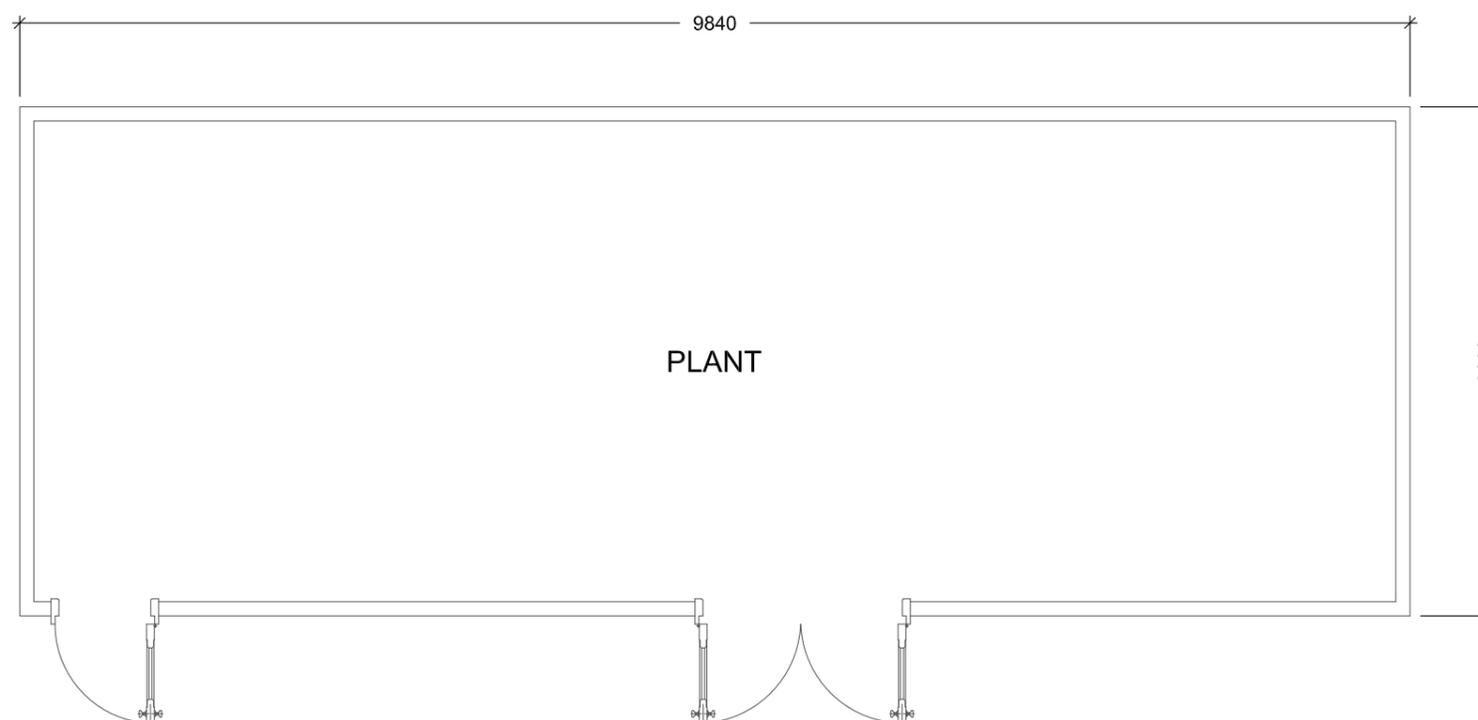

Status:

**FOR PLANNING**

Project:

**Bubney Solar Farm**



3rd Floor, 141 - 145 Curtain Road, London, EC2A 3BX  
 Tel: +44 (0)20 7740 2400  
 enquiries@renewableconnections.co.uk  
 www.renewableconnections.co.uk

Drawing Title:

**Customer Substation Floor Plan**

Drawn: HN	Checked: TG	First Issued: 25.02.2021
Project Code: <b>RNC002- SD-09</b>	Drawing Number:	
Sheet Size: <b>A1</b>	Scale: <b>1:50</b>	Revision: <b>01</b>

