


Revisions:

Revision	Date	Revision Notes	Drawn	Inspected
01	25.02.21	First Issue	HN	IL

NOTES:

NB: DNO Substation dimensions will vary, dependant on manufactures selected at the detailed design stage. Measurements are indicative only.

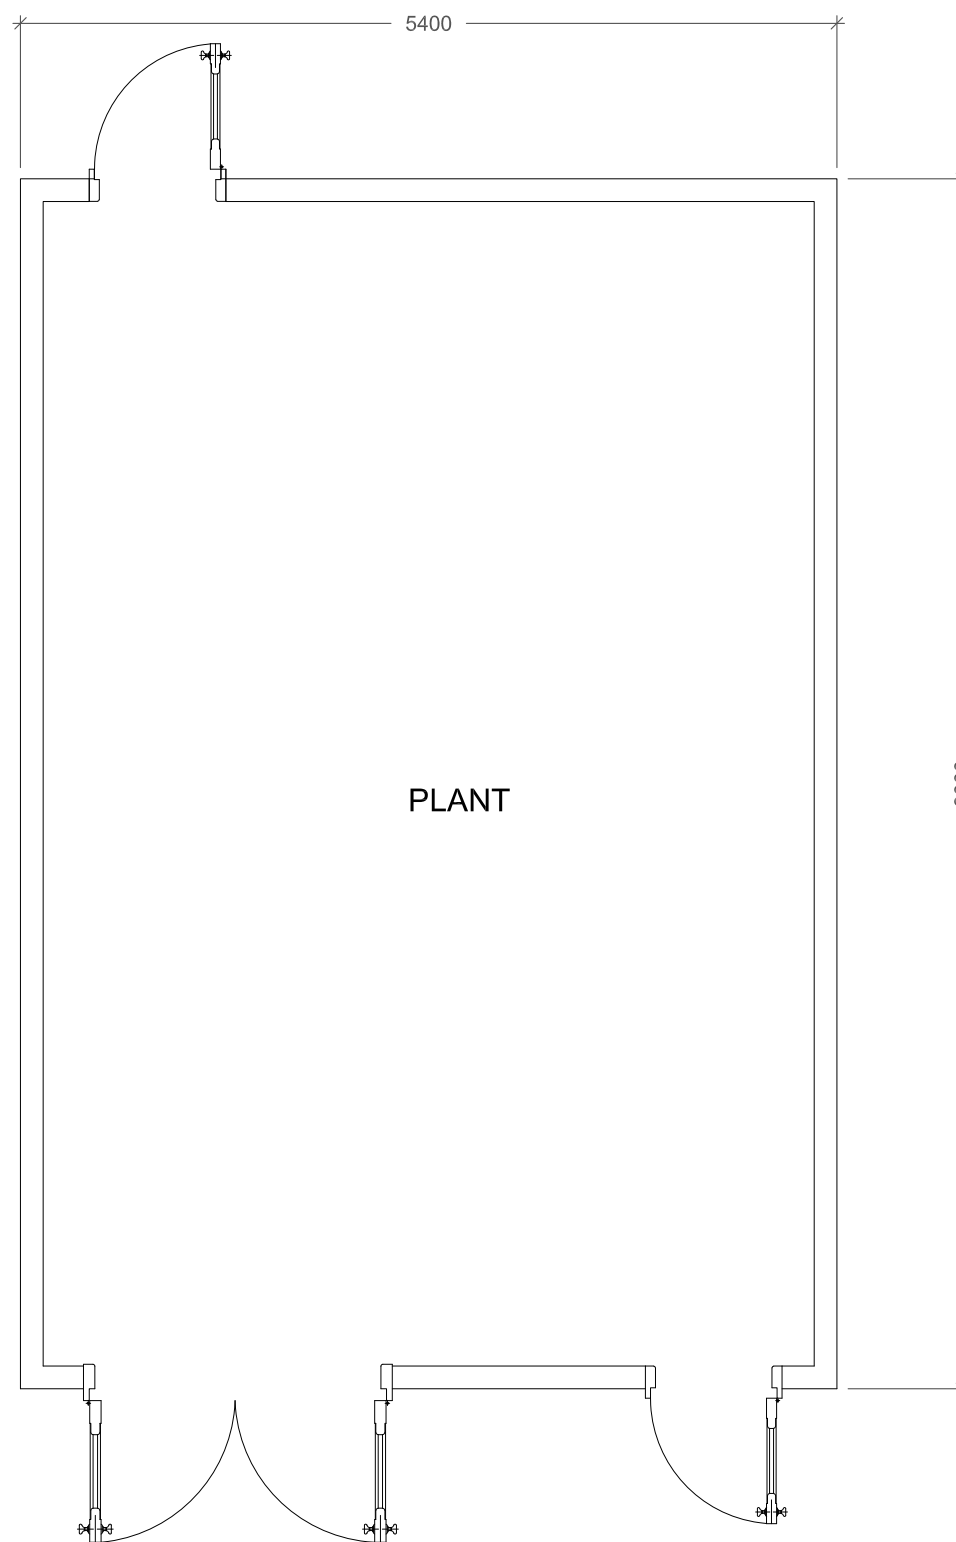

Status:

FOR PLANNING

Project:

Bubney Solar Farm



3rd Floor, 141 - 145 Cursham Road, London, EC2A 3BX
Tel: +44 (0)20 7748 2400
enquiries@renewableconnections.co.uk
www.renewableconnections.co.uk

Drawing Title:
DNO Substation Floor Plan

Drawn: HN	Checked: TG	First Issued: 25.02.2021
--------------	----------------	-----------------------------

Project Code: RNC002- SD-08	Drawing Number:
---------------------------------------	-----------------

Sheet Size: A1	Scale: 1:50	Revision: 01
--------------------------	-----------------------	------------------------

