


This drawing is the copyright of Renewable Connections and must not be reproduced in whole or in part or used in any manner without their written permission.
 Scaled dimensions must not be taken from this drawing. All dimensions are to be confirmed on site prior to commencement of work.


Revisions:				
Revision	Date	Revision Notes	Drawn	Inspected
01	25.02.21	First Issue	HN	IL
02	16.03.21	Revised	HN	IL

NOTES:


NB: DNO cabin dimensions will vary, dependant on network operator design requirements, selected at the detailed design stage. Measurements are indicative only.

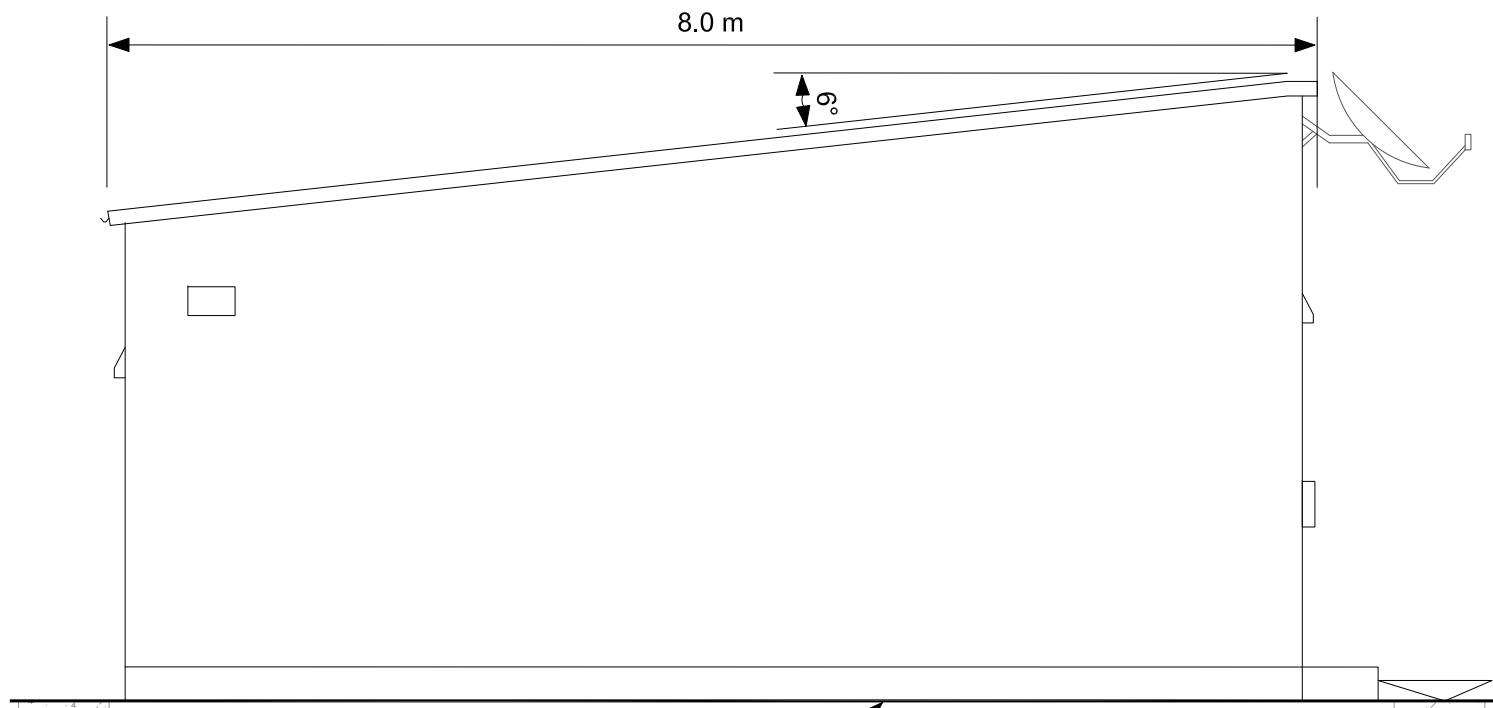


Left Elevation

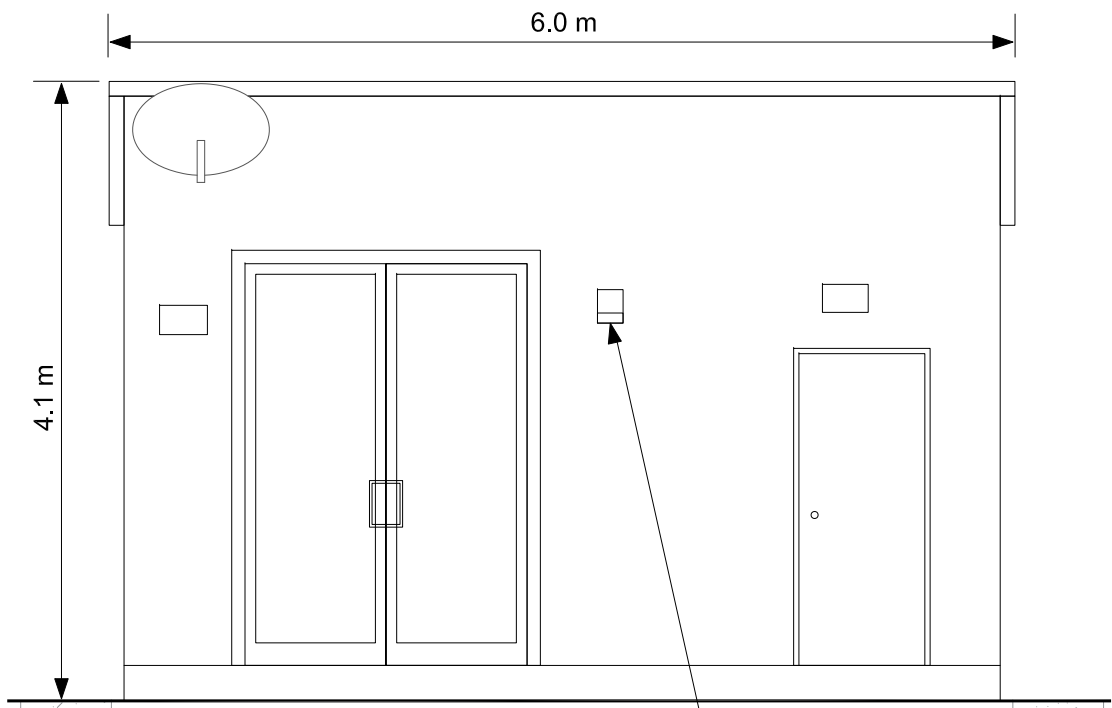



Front Elevation

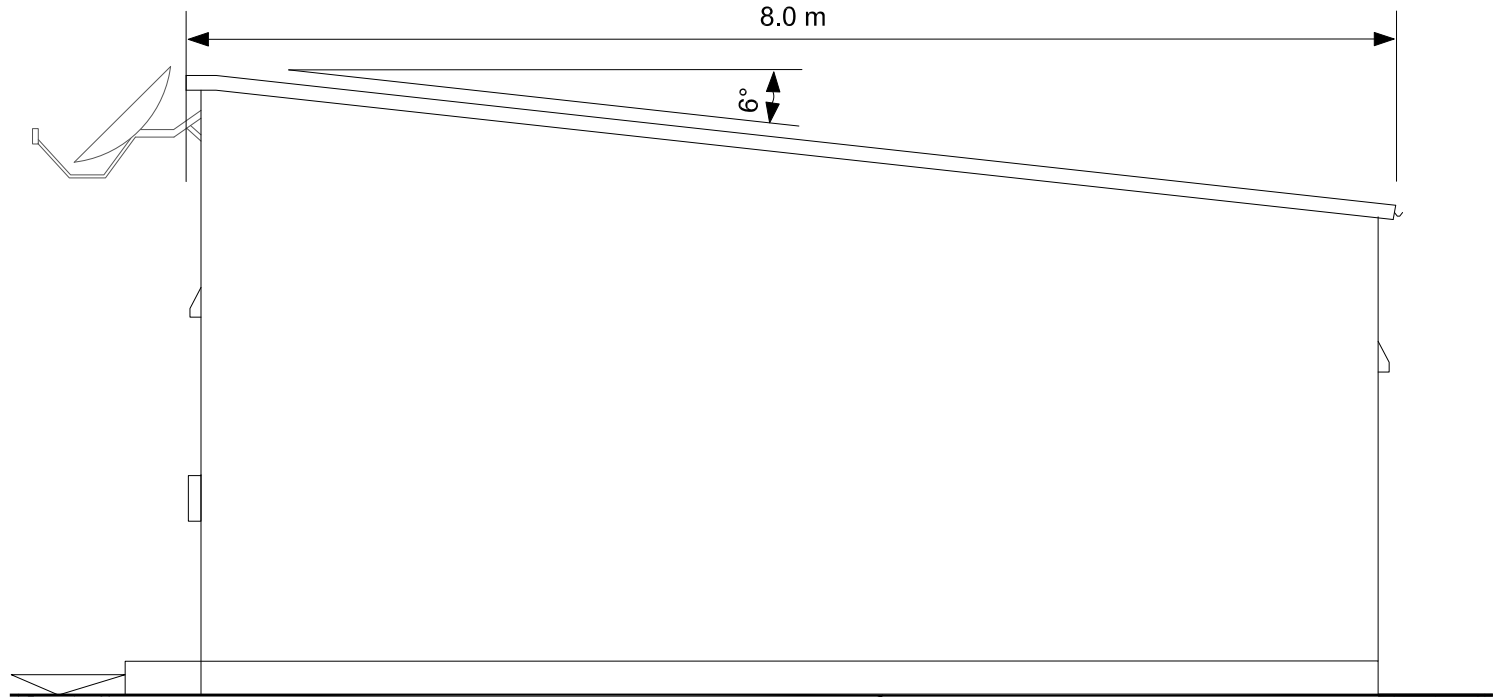

Right Elevation

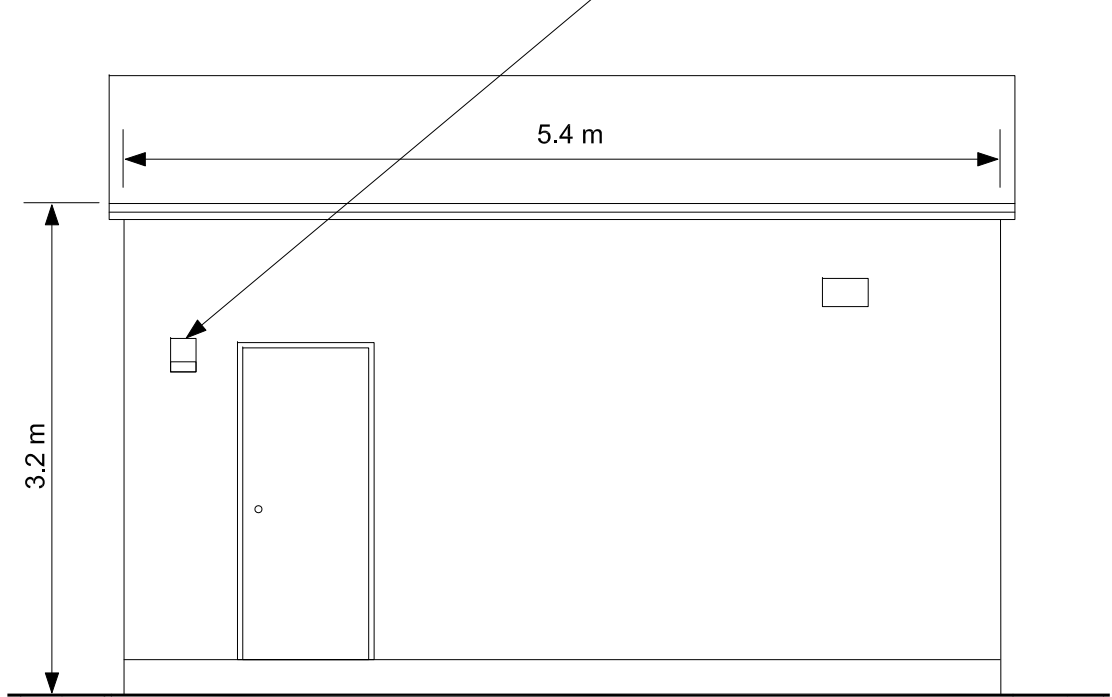

Rear Elevation

 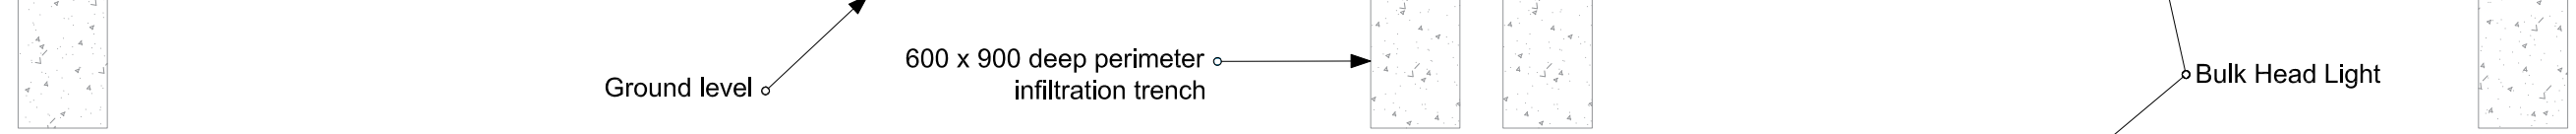

Status: **FOR PLANNING**

Project: **Bubney Solar Farm**



Drawing Title: **DNO Substation Elevation and Dimension Layout**

Drawn: HN Checked: TG First Issued: 25.02.2021

Project Code: RNC002- SD-02 Drawing Number:

Sheet Size: A1 Scale: 1:50 Revision: 02