

This drawing is the copyright of Renewable Connections and must not be reproduced in whole or in part or used in any manner without their written permission. Scaled dimensions must not be used for the quality of dimensions are to be confirmed on the site in accordance with work.


Revisions:				
Revision	Date	Revision Notes	Drawn	Inspected
01	10.02.21	Final Issue	PL	TG
02	16.02.21	Site Layout Re-Draw	PL	TG

LEGEND:

- PROPOSED SITE
- PROPOSED CABLE ROUTE
- ▲ PROPOSED POC

PROPOSED POC

1 BUBNEY CABLE ROUTE
Scale: 1:3000@A1

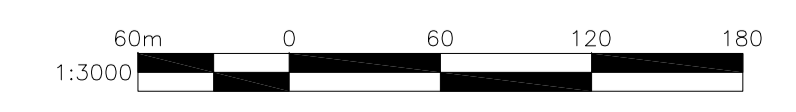

Status: **FOR PLANNING**

Project: **Bubney Solar Farm**



Drawing Title: **Bubney Solar Farm Cable Route Plan**

Drawn: PL	Checked: TG	First Issued: 10.02.2021
Project Code: RNC002- CR-01	Sheet Size: A1	Scale: 1:3000
Revision: 02		